


SOUTH ELEVATION

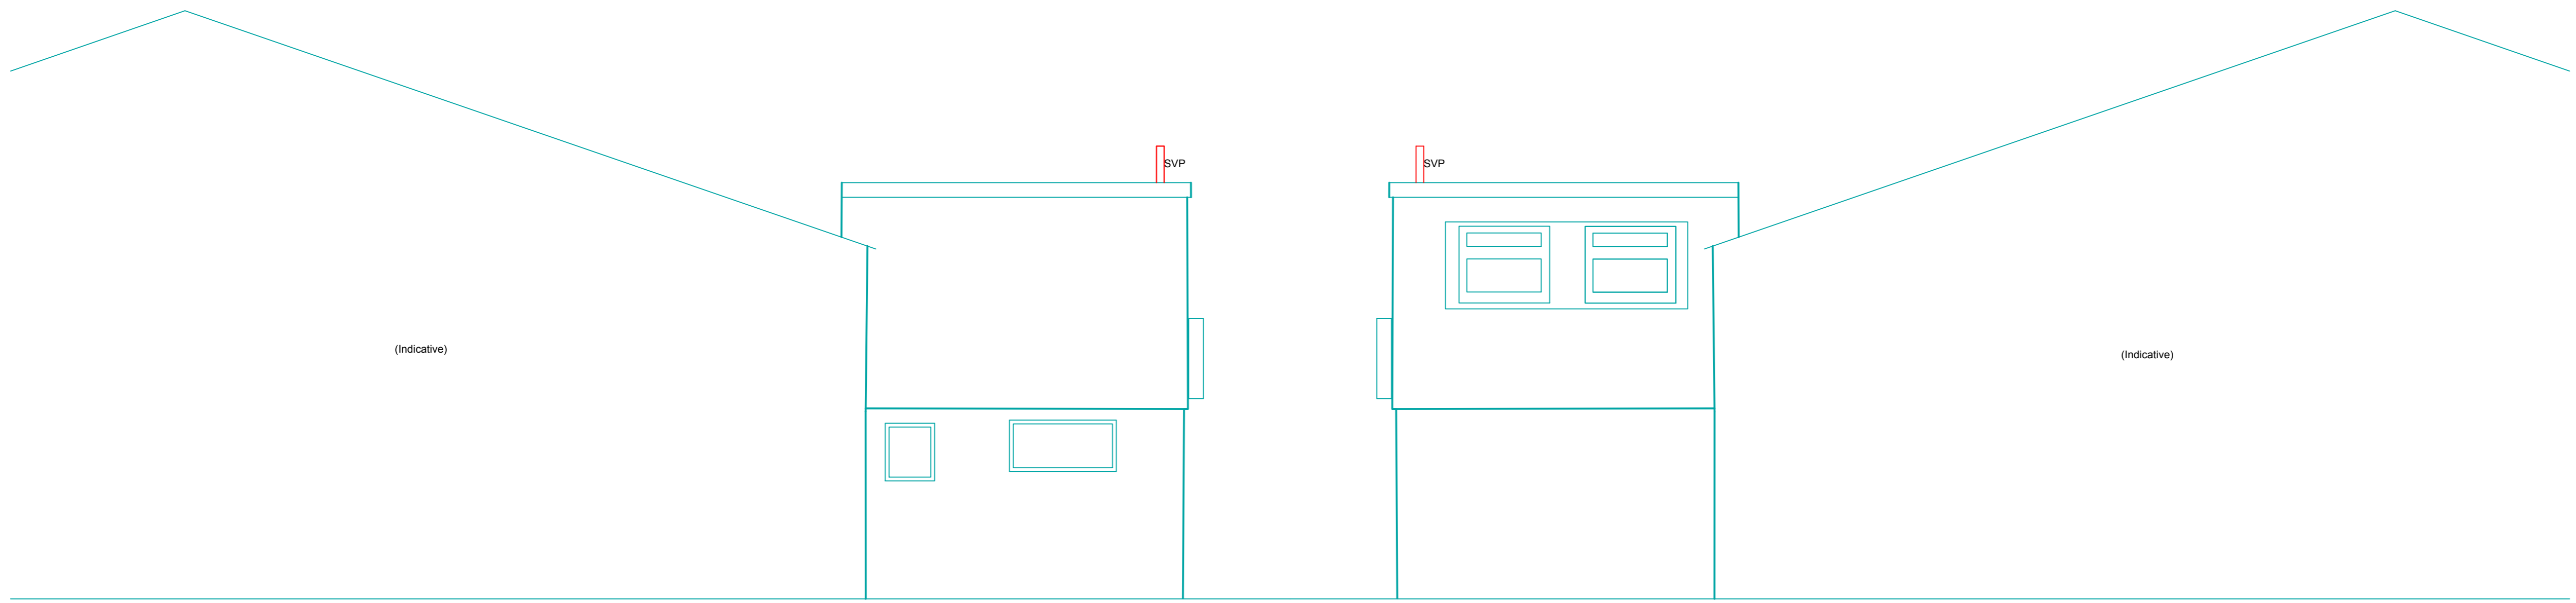

WEST ELEVATION

EAST ELEVATION

Trigon Survey & Investigation Ltd Basingstoke, Hants, RG24 7AS Tel. 01256 352794 Mob.07864 269005 email: admin@trigonsurvey.co.uk Web:www.trigonsurvey.co.uk	Drg. No:	14 - 112/04
	Date:	23/07/14
	Scale:	1 : 50
	Sheet:	1 of 1
OFFICES, ELEVATIONS	Surveyed:	V.Snook
	Drawn:	V.Snook
	Checked:	V.Snook
Client:	Sheet size:	A1