





FIRST FLOOR PLAN

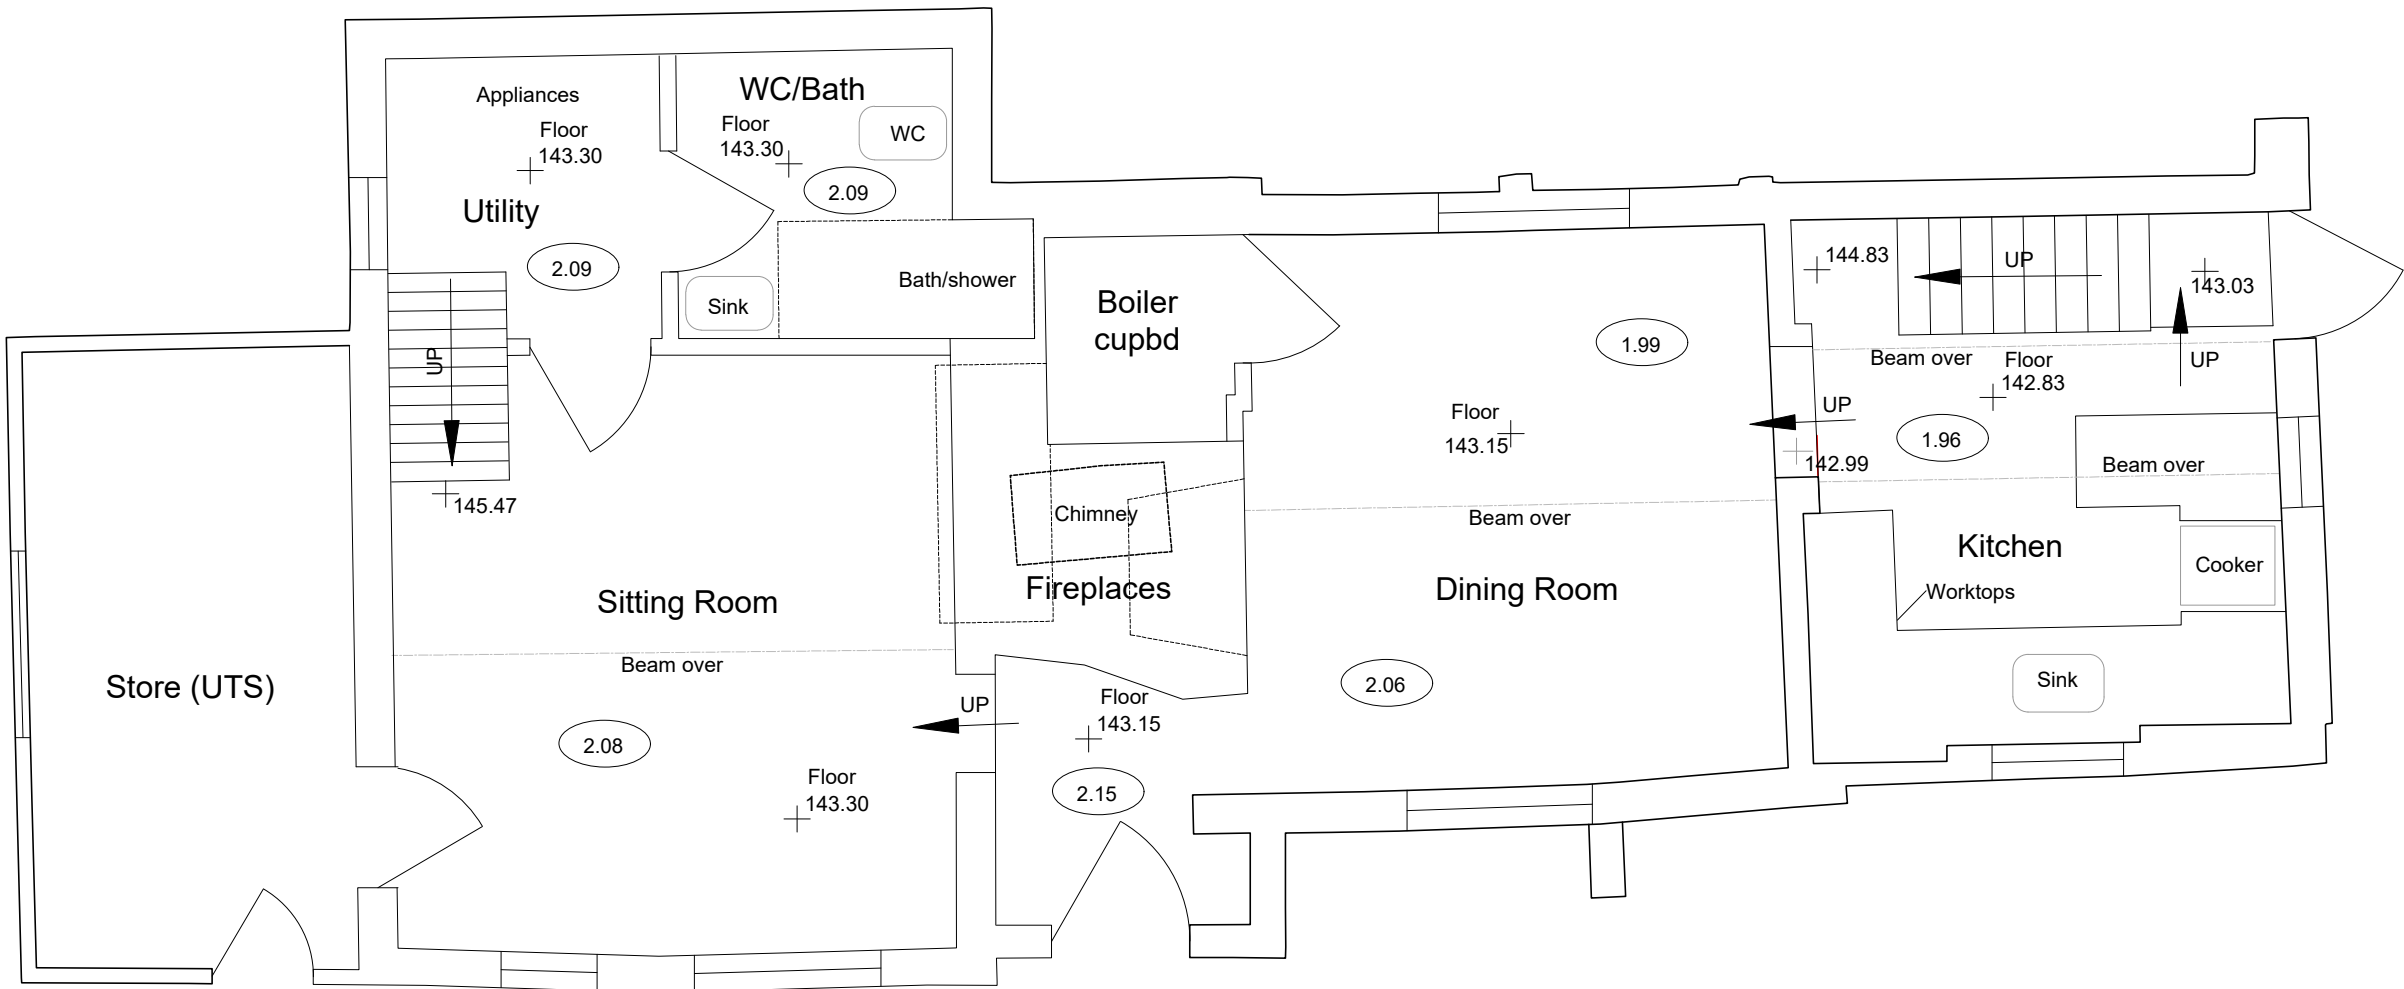

GROUND FLOOR PLAN

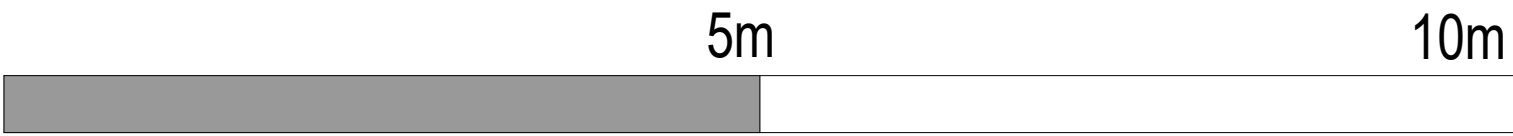

NOTES

2.06 Floor to ceiling heights

UTS = Unable to survey

Floor levels and floor to ceiling heights are where sampled, and may vary



Rev	Date		
		Trigon Survey & Investigation Ltd	Drg. No: 21/448-03
		Basingstoke, Hants, RG24 7AS	Date: 14/06/21
		Tel. 01256 352794 Mob.07864 269005	Scale: Scale 1 to 50 @ A1 size
		email: admin@trigonsurvey.co.uk	Sheet: 1 of 1
		Web:www.trigonsurvey.co.uk	
		Surveyed: V.Snook	
		Drawn: V.Snook	
		Checked: V.Snook	
		Client:	Sheet size: A1