


Long section through culvert A-A drawing 17-247/01 1:100 Natural

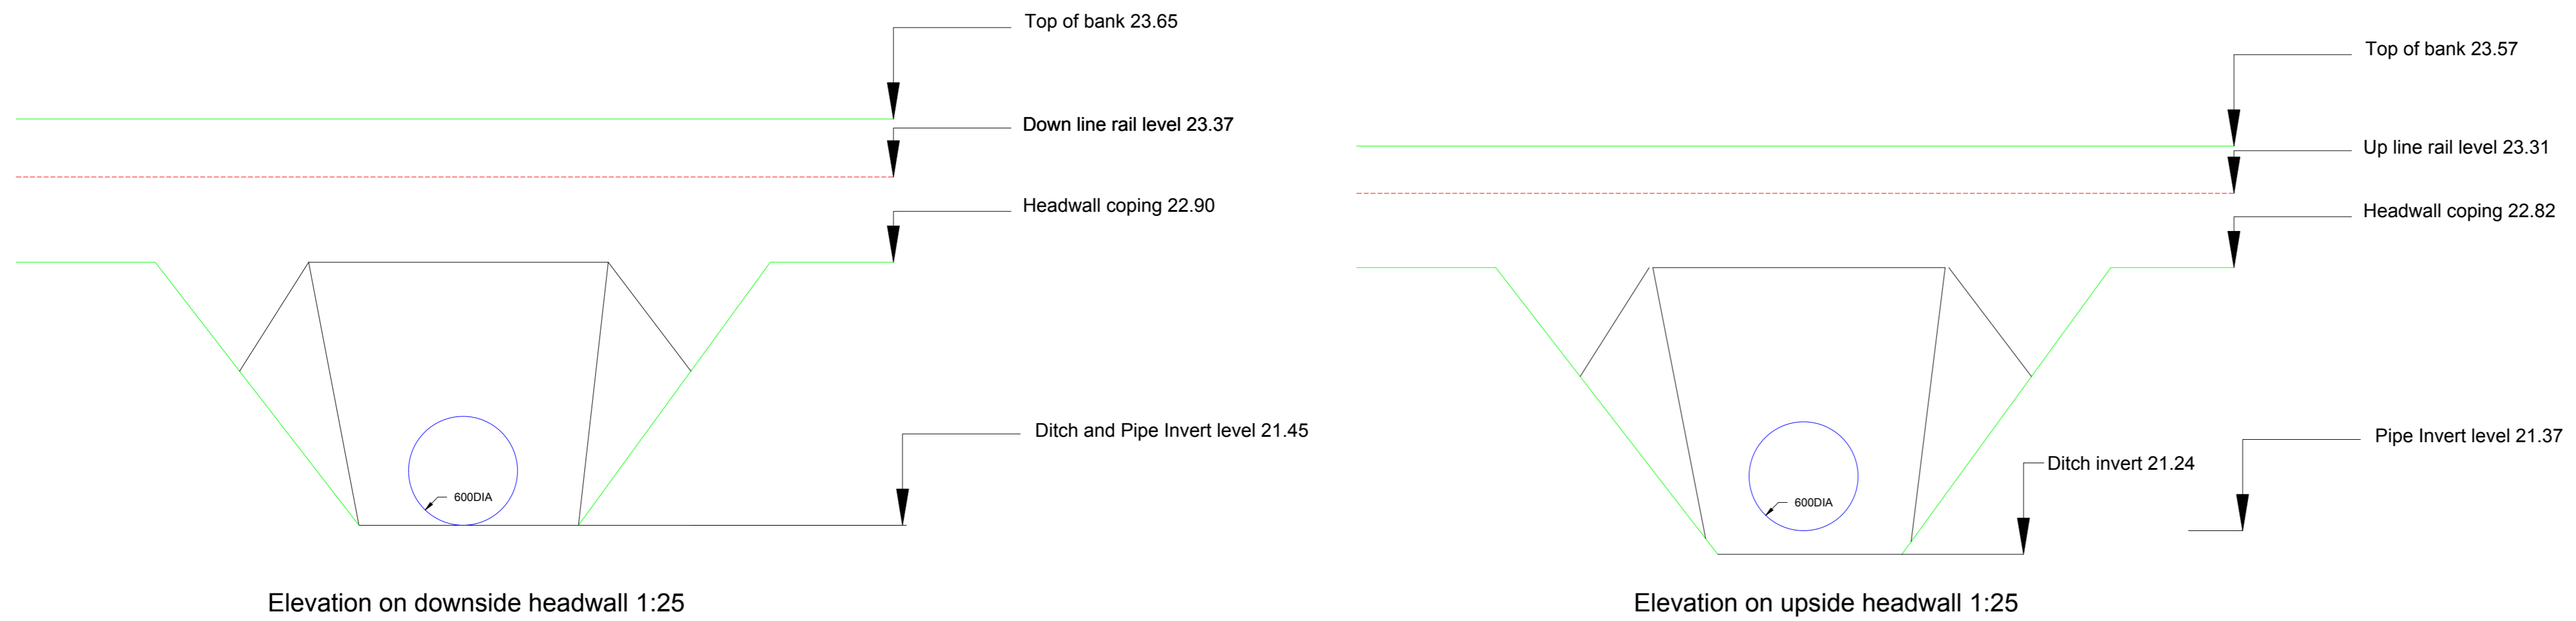

Elevation on downside headwall 1:25

Elevation on upside headwall 1:25



Rev	Date	Drng. No:	17 - 247/11
		Date:	04/07/17
		Scale:	As shown
		Sheet:	1 of 1
		Surveyed:	V.Snook
		Drawn:	V.Snook
		Checked:	V.Snook
		Sheet size:	A1

Trigon Survey & Investigation Ltd
 Basingstoke, Hants, RG24 7AS
 Tel. 01256 352794 Mob.07864 269005
 email: admin@trigonsurvey.co.uk
 Web:www.trigonsurvey.co.uk

Client :

NETWORK RAIL
 CULVERT REF
 SECTION & ELEVATIONS