


FOR FLOOD RISK ASSESSMENT

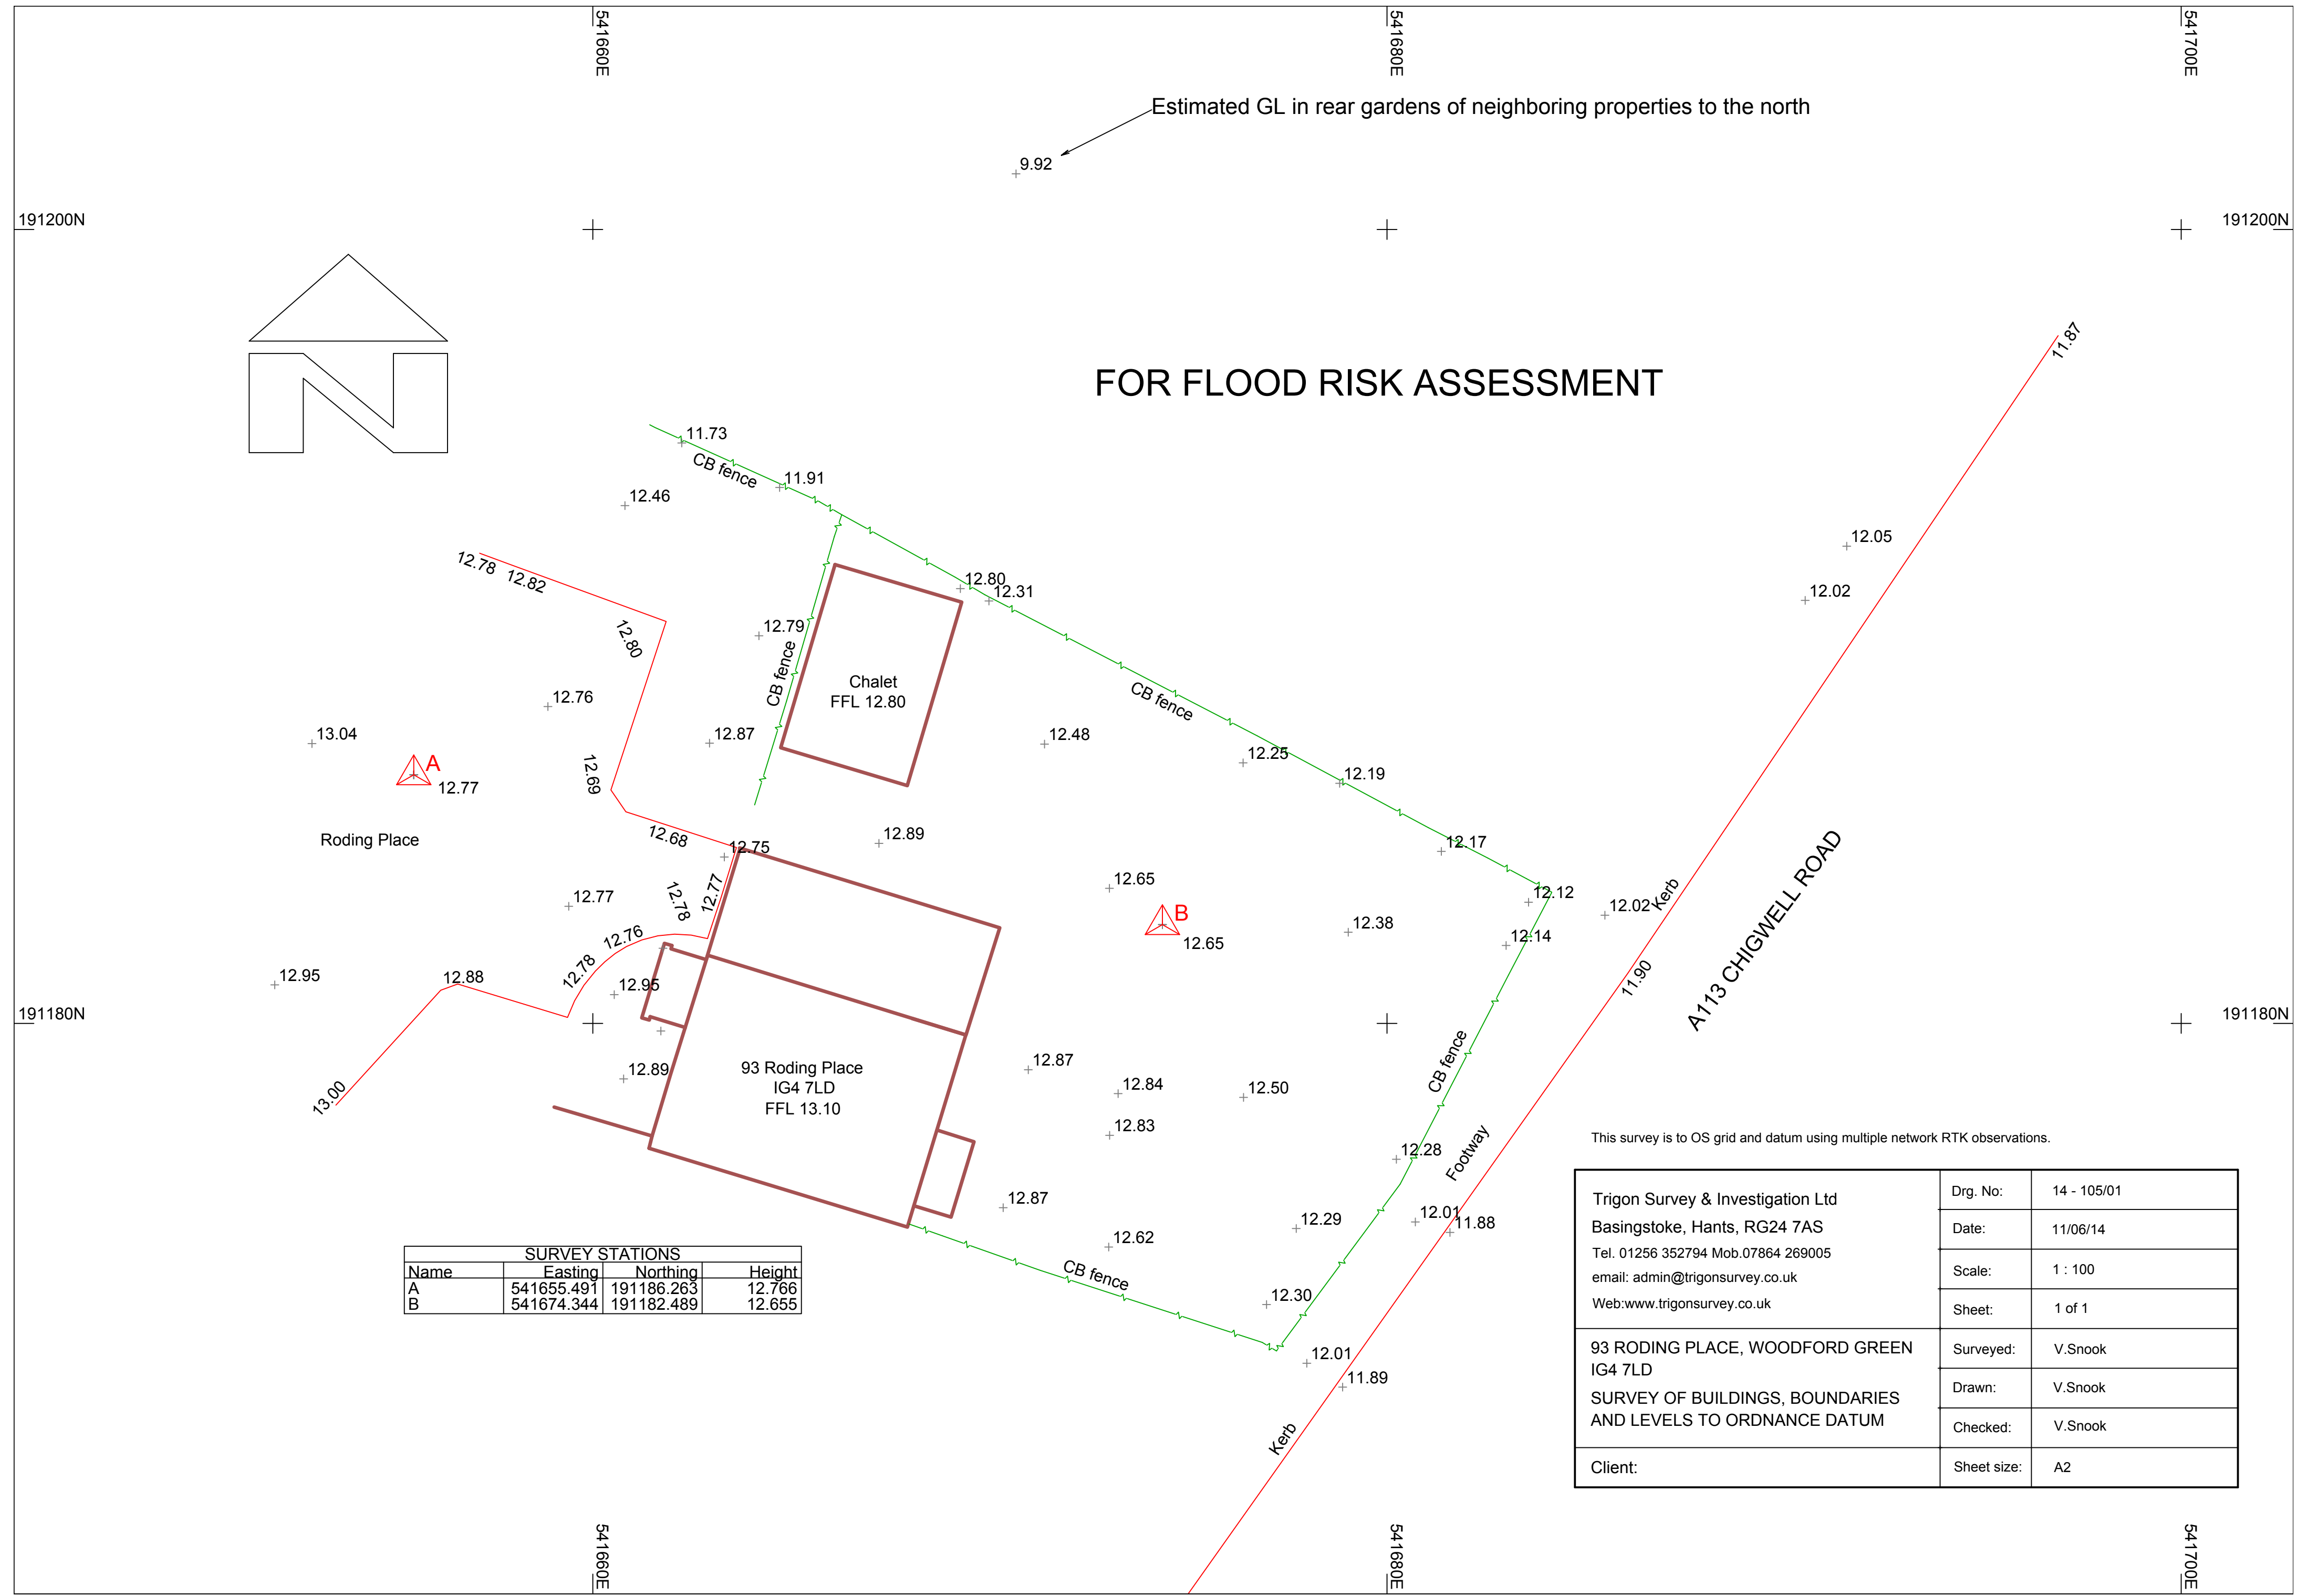

SURVEY STATIONS			
Name	Easting	Northing	Height
A	541655.491	191186.263	12.766
B	541674.344	191182.489	12.655

This survey is to OS grid and datum using multiple network RTK observations.

Trigon Survey & Investigation Ltd Basingstoke, Hants, RG24 7AS Tel. 01256 352794 Mob.07864 269005 email: admin@trigonsurvey.co.uk Web:www.trigonsurvey.co.uk	Drg. No:	14 - 105/01
	Date:	11/06/14
	Scale:	1 : 100
	Sheet:	1 of 1
93 RODING PLACE, WOODFORD GREEN IG4 7LD SURVEY OF BUILDINGS, BOUNDARIES AND LEVELS TO ORDNANCE DATUM	Surveyed:	V.Snook
	Drawn:	V.Snook
	Checked:	V.Snook
Client:	Sheet size:	A2